


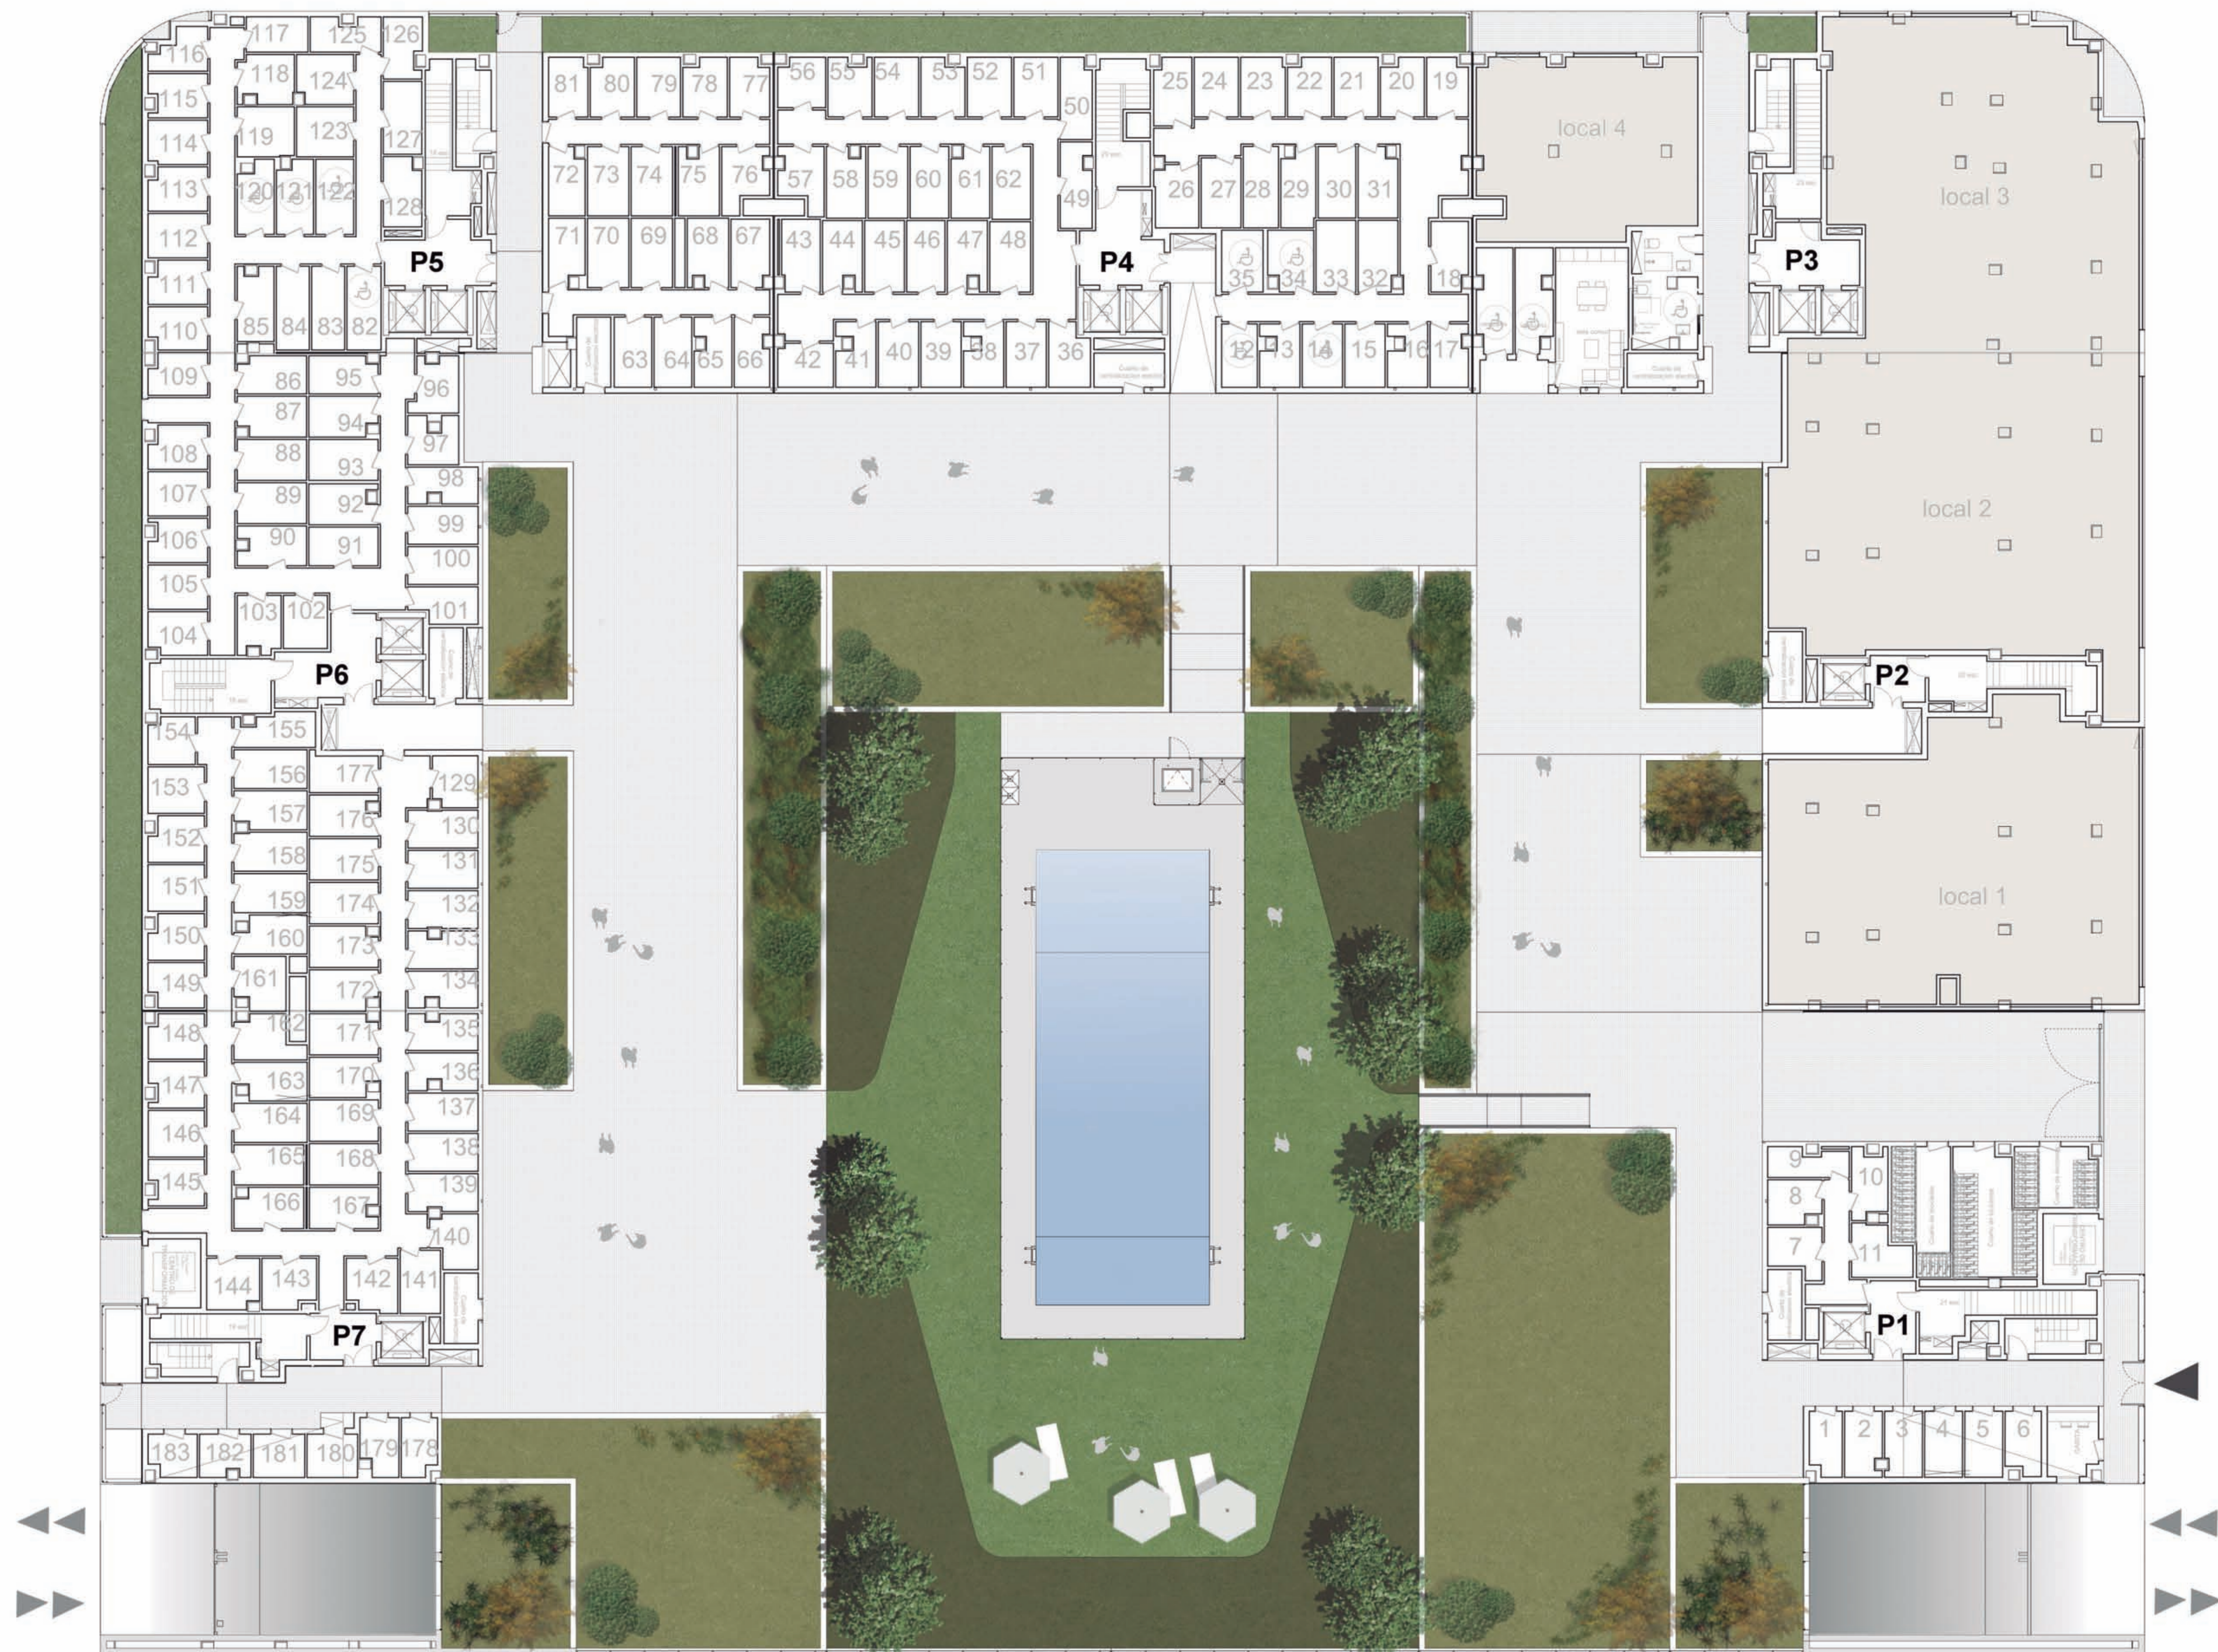

Planta Baja

ESCALA 1/100
0 1 2 3 4 5